

Consistency class for concrete C20/25.
Water drain is to be provided (not in hatched area).

Insert wire for dragging
pneumatic-supply hose.



Minimal needed supports for lift.
Can be increased and installed
individually.

Hatched area approx. 1000x2000
extra flat (support for main body).

Supply pipe for air hose.

Attention:
Before mounting the lift the pit
must be prepared similar as shown. This is
customers responsibility.
For questions please contact our service
team early enough.

Support for wheelstands can also be
realized by steel construction.

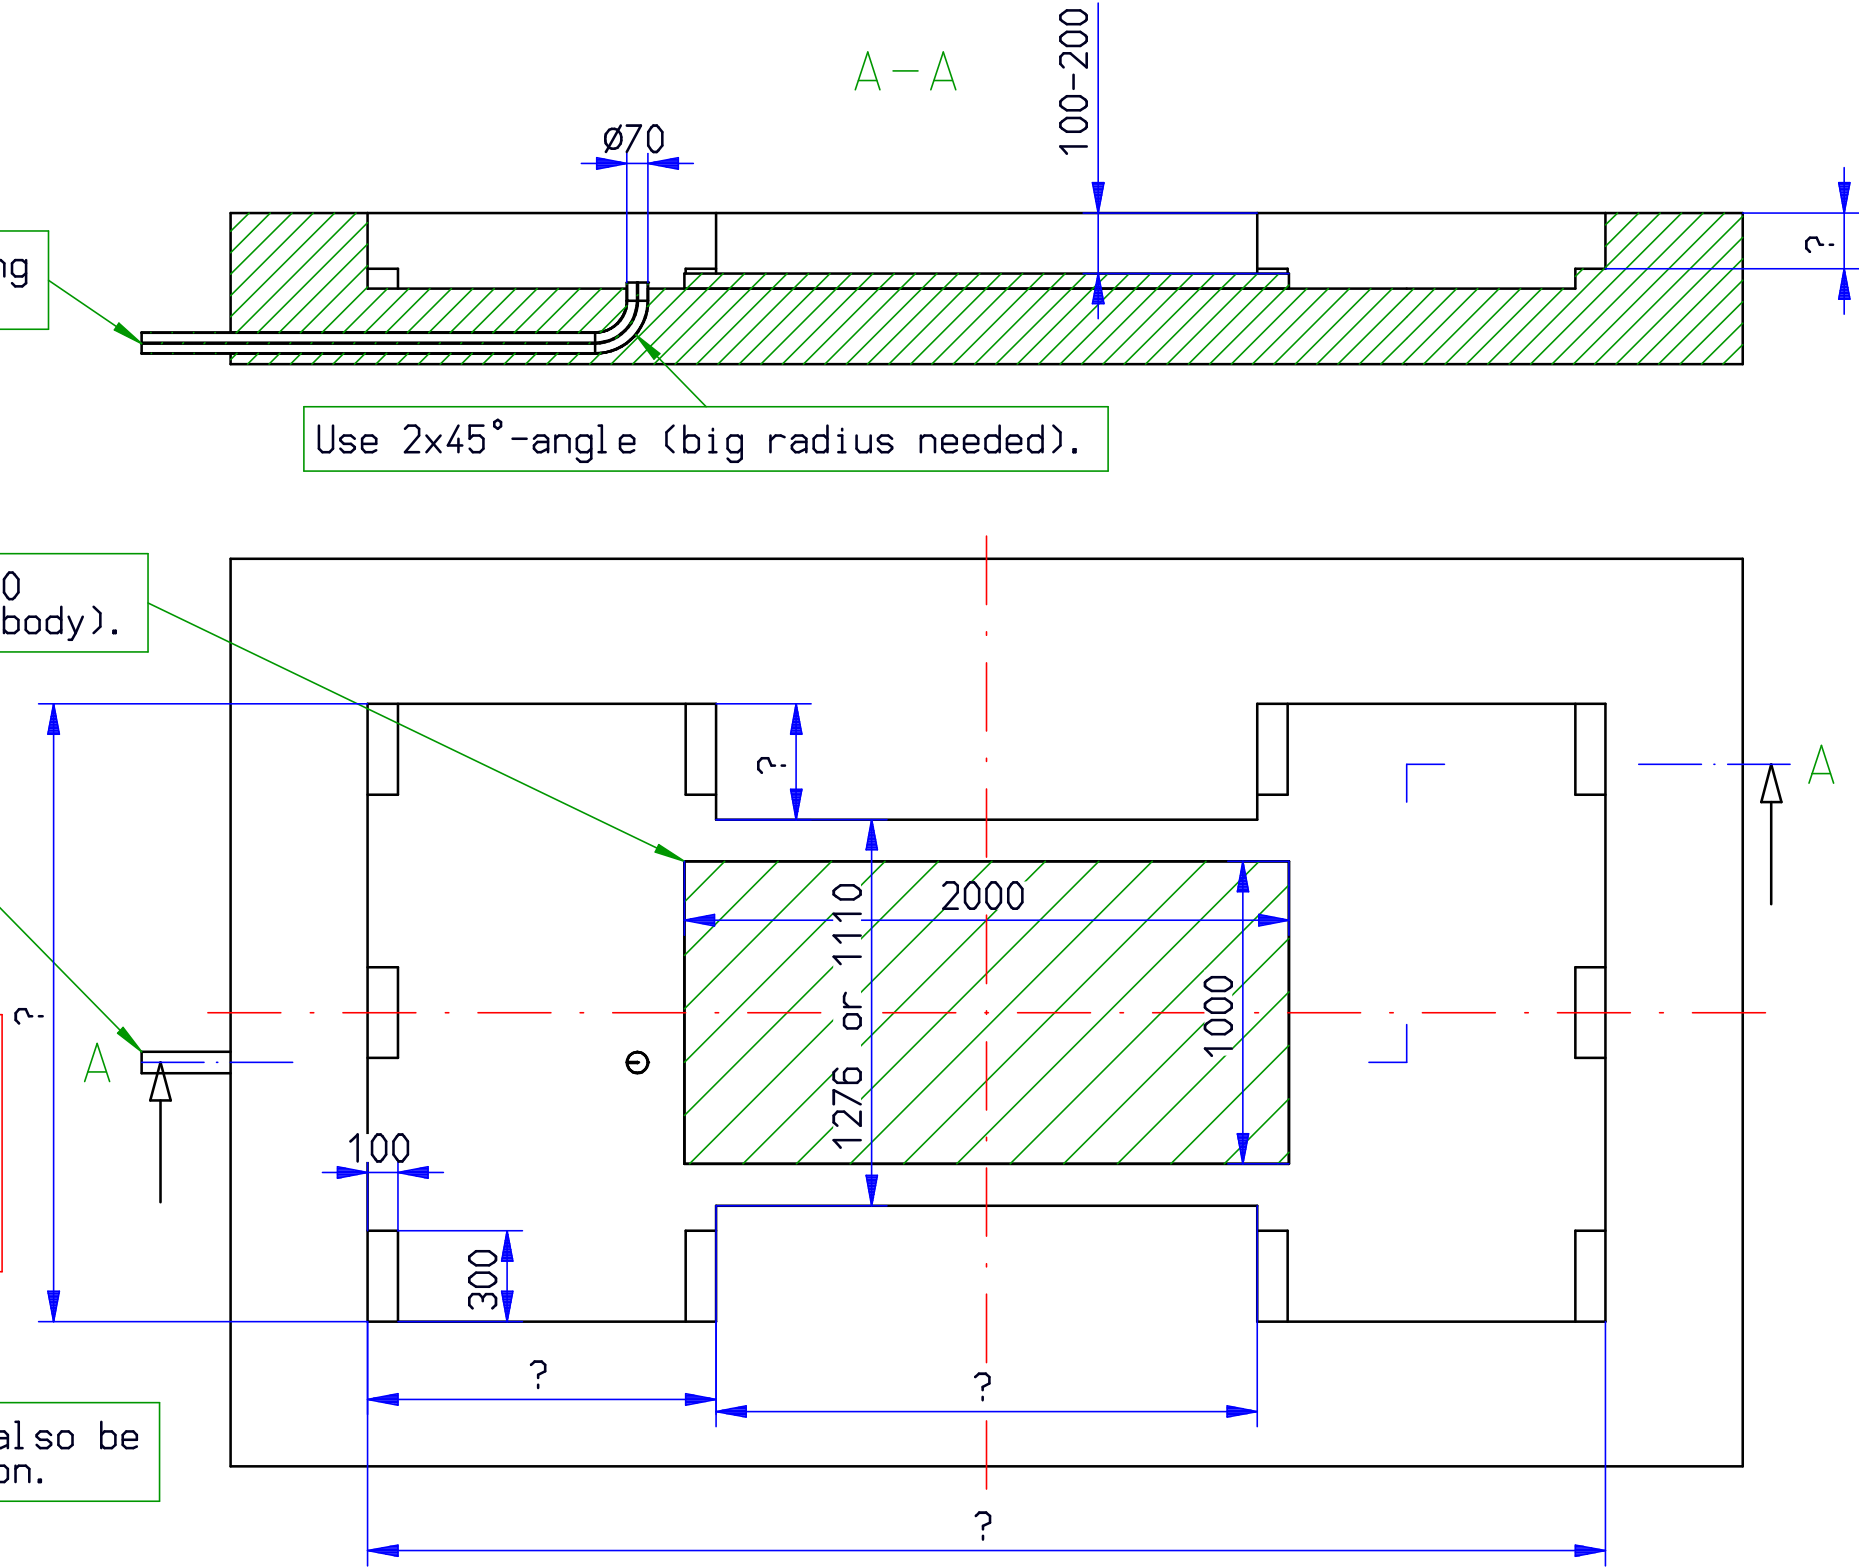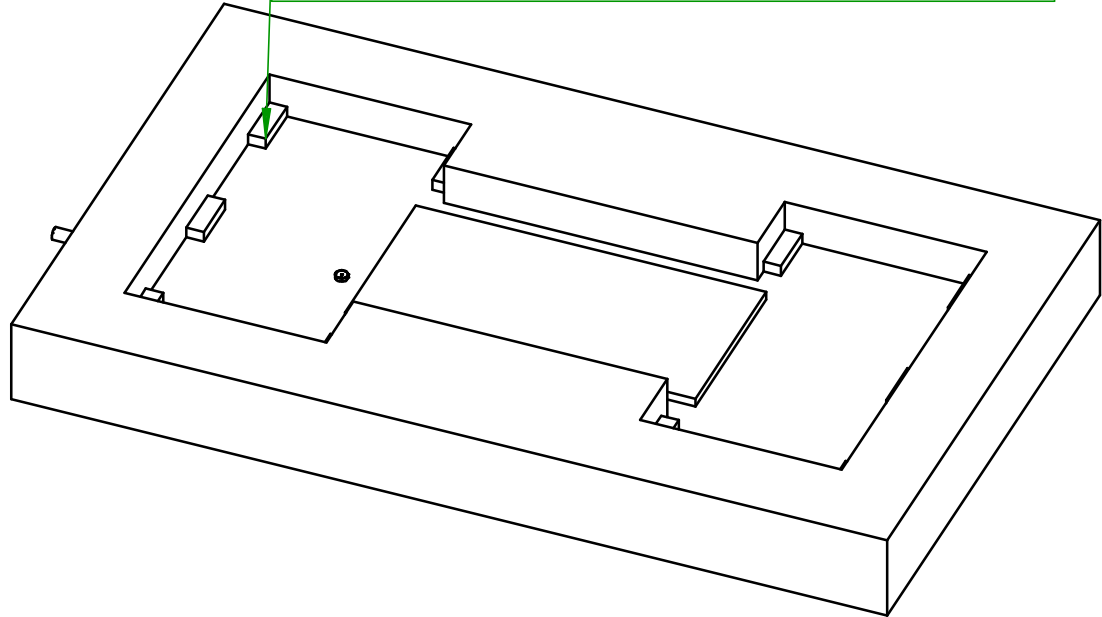

ISO 2768-1 m Längenmaße	DIN EN ISO 13920-A Schweißkonstruktionen	DIN 6930 g Stanzen	DIN 6935 Kaltbiegen	DIN EN ISO 9013-I Thermisches Schneiden	DIN EN ISO 9013-II Plasma Schneiden	Ursprung:
Herkules HEDSON		Oberfläche DIN ISO 1302	-0,2 ISO 13715	Maßstab 1:25	Masse(Gew.) 0	Art.Nr.
Herkules Hebeltechnik GmbH Münster, 686 34123 Kassel, Germany		Tel.: +49 561 58007-0 Fax: +49 561 58007-81 Email: info.DE@hedson.com		Werkstoff, Halbzeug		
		Datum	Name	Benennung		
		Bearb.	03.08.2021	Stolzenbac		
		Gep.				
		Schutzvermerk nach ISO 15016: Weitergabe sowie Vervielfältigung dieses Dokuments, Verbreitung und Mitteilung seines Inhaltes sind verboten, soweit nicht ausdrücklich gestattet. Zurücksendung verpflichtet zu Schadensersatz. Alle Rechte für den Fall der Patent-, Gebrauchsmuster- und Designeintragung vorbehalten.		Zeichnungsnummer		Status
Zust.		Änderung	Datum	Name		Format
				Pit plan HLQ		Blatt 1
				GK-05-HLQ		von
				In Arbeit		Ers. für
				Ers. d.		